


AREAS OVER VENEER	
AREA	SQFT
COVERED PATIO	212 SF
GARAGE	424 SF
LIVING	2304 SF
	2939 SF
AREA UNDER ROOF	2939 SF

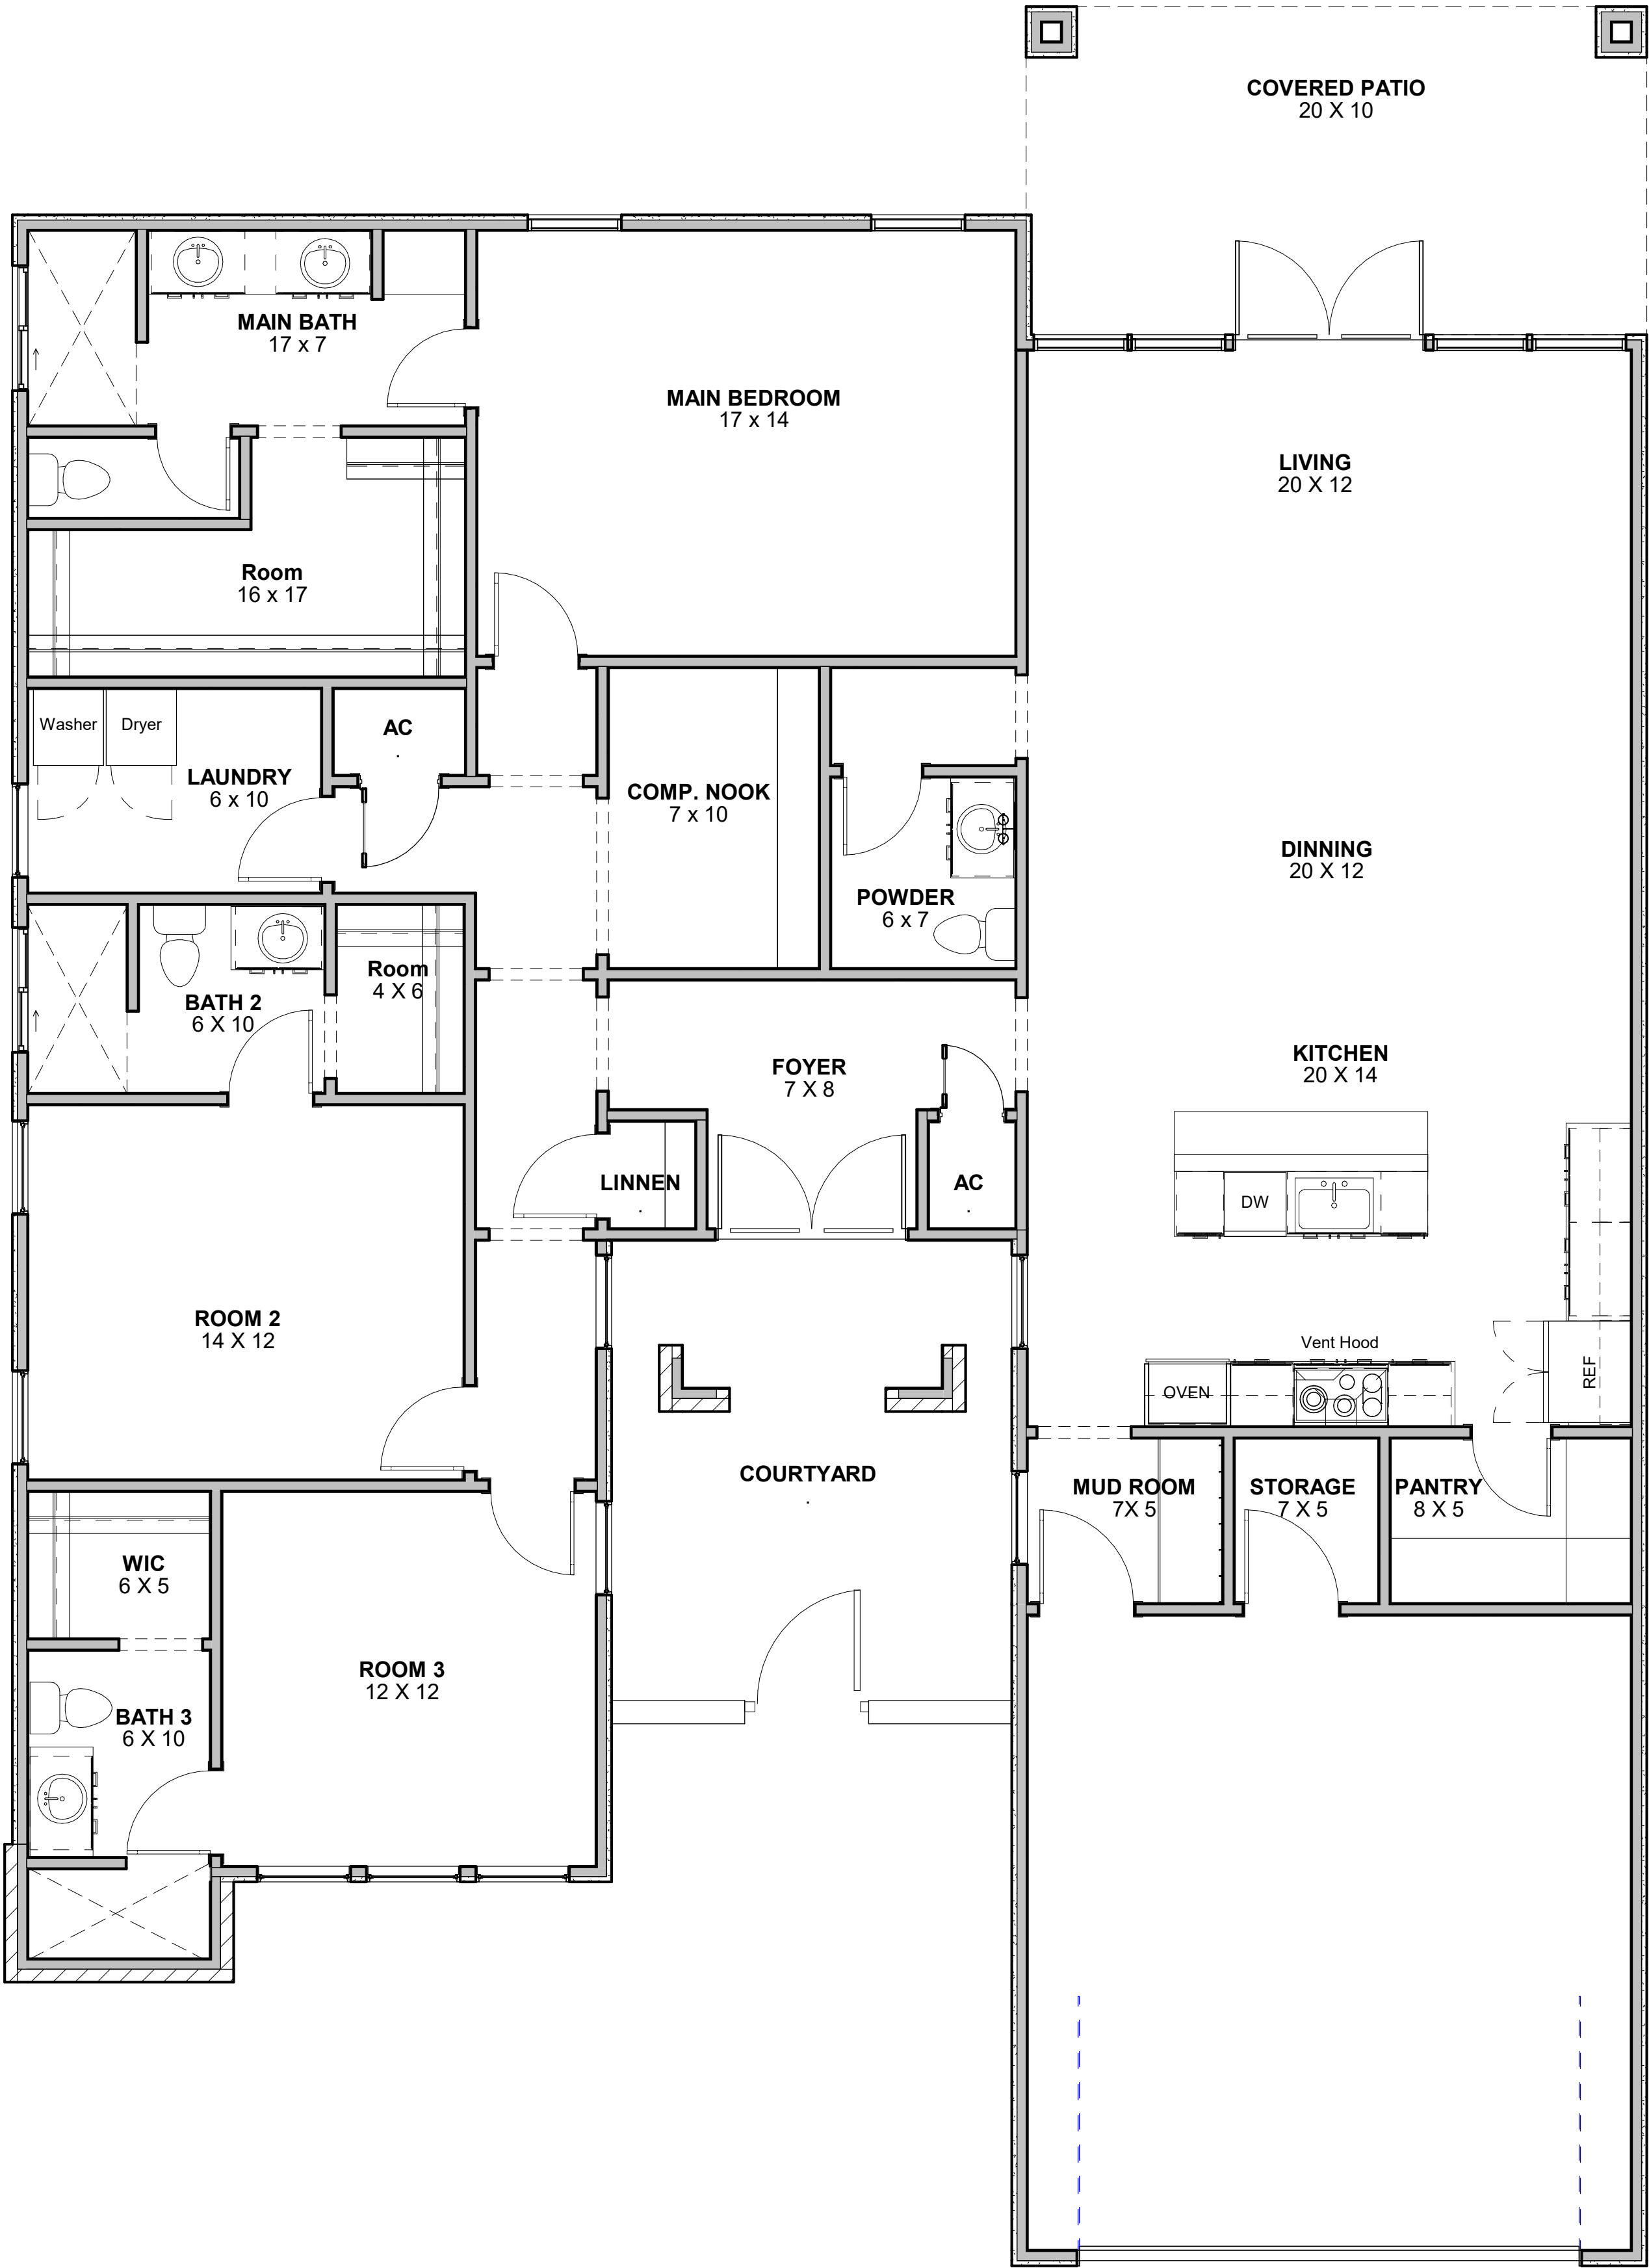

① FIRST FLOOR PLAN
1/4" = 1'-0"

PROJECT INFORMATION

ADDRESS:
LOT 7 BLOCK 1
PHASE 5A

DEVELOPMENT:
Development

OWNER:
Owner

Project Status
July 16, 2024

REVISIONS		
No.	Description	Date

SHEET INFORMATION

DESIGNED BY:
Designer

DRAWN BY:

CHECKED BY:

ENGINEERED BY:

SHEET SCALE:
1/4" = 1'-0"

PROJECT #:
XX00

SCHEMATIC
FIRST
FLOOR
PLAN

SC 1